

Appendix B

Route options

WESTERN OPTION

Terrain to Terrain Volume

Terrain TRI HV3725 GROUND TRIANGLES::TX00 To Terrain Design-Triangles

Cut Factor = 1.00000

Fill Factor = 1.00000

Cut = 446.93262 m3

Fill = 17513.61928 m3

Balance = 17066.68666 m3



AREA OF POND APPROX. 906 sqm


RA. -800.000m

RA. 1000.000m

RA. -800.000m

NOTE:

1. LOCATION OF UTILITIES SHOWN IS INDICATIVE ONLY BASED ON DBYD PLANS.
UTILITIES SURVEY IS REQUIRED TO DETERMINE ACTUAL LOCATION AND DEPTH OF SERVICES.

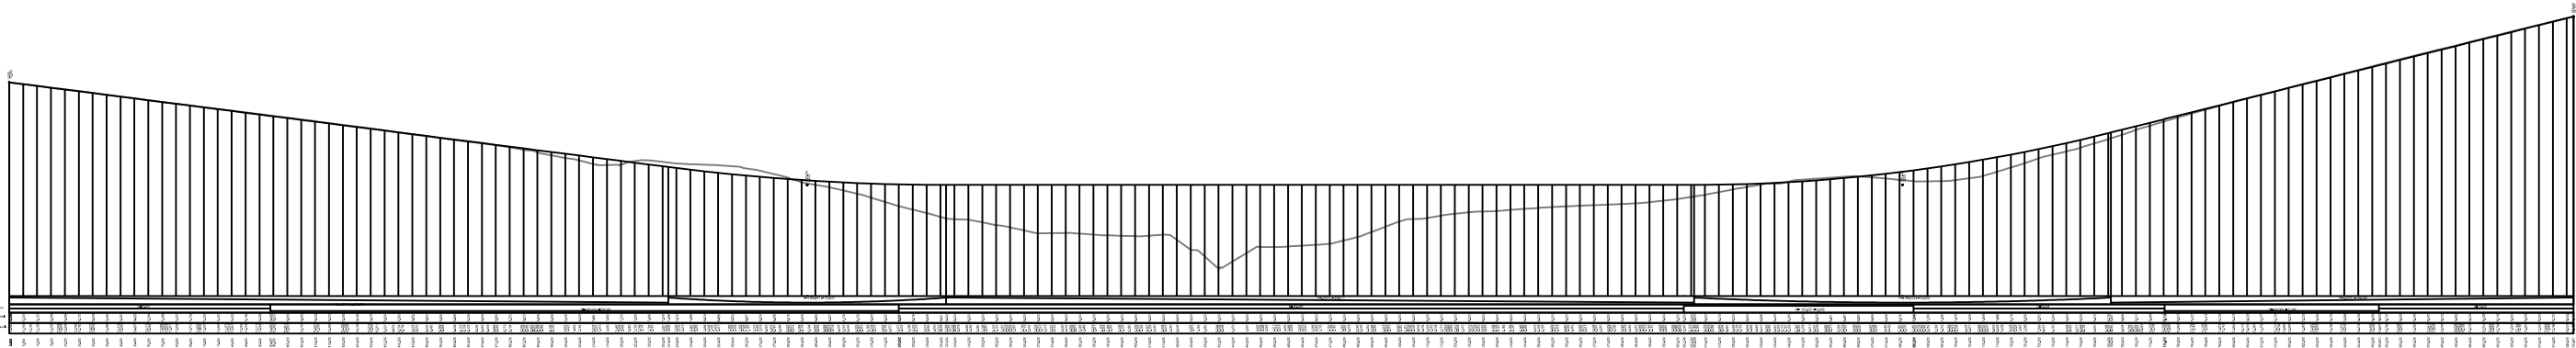

NOT FOR CONSTRUCTION

DRAWING FILE LOCATION / NAME D:\Projects\Testers Hollow\RMS Title Sheet.dgn				DESIGN LOT CODE XXXXX		DESIGN MODEL FILE(S) USED FOR DOCUMENTATION OF THIS DRAWING XXXXX			PLOT DATE / TIME PLOT BY chungd		CLIENT NSW GOVERNMENT Transport Roads & Maritime Services		CESSNOCK COUNCIL MR195 - CESSNOCK ROAD		A3							
EXTERNAL REFERENCE FILES				REV 1	DATE XXXXX	AMENDMENT / REVISION DESCRIPTION XXXXXXXX		WVR No.	APPROVAL	SCALES ON A3 SIZE DRAWING		DRAWINGS / DESIGN PREPARED BY COMPANY NAME / LOGO NSW GOVERNMENT Transport Roads & Maritime Services		TITLE DRAWN DRG CHECK DESIGN DESIGN CHECK DESIGN MNGR PROJECT MNGR		NAME XXXX XXXX XXXX XXXX XXXX XXXX XXXX		DATE XX.XX.XX XX.XX.XX XX.XX.XX XX.XX.XX XX.XX.XX XX.XX.XX XX.XX.XX				
														PREPARED FOR ASSET MAINTENANCE ENGINEERING SERVICES PROJECTS DELIVERY		RMS REGISTRATION No. XXXXXXXXXX		PART				
										CO-ORDINATE SYSTEM MGA ZONE 56		HEIGHT DATUM AHD				ISSUE STATUS XXXXXX		EDMS No.		SHEET No.		1

EASTERN OPTION

Terrain to Terrain Volume

Terrain TRI HV3725 GROUND TRIANGLES::TX00 To Terrain Design-Triangles


Cut Factor = 1.00000

Fill Factor = 1.00000

Cut = 7.66142 m3

Fill = 19281.75166 m3

Balance = 19274.09024 m3

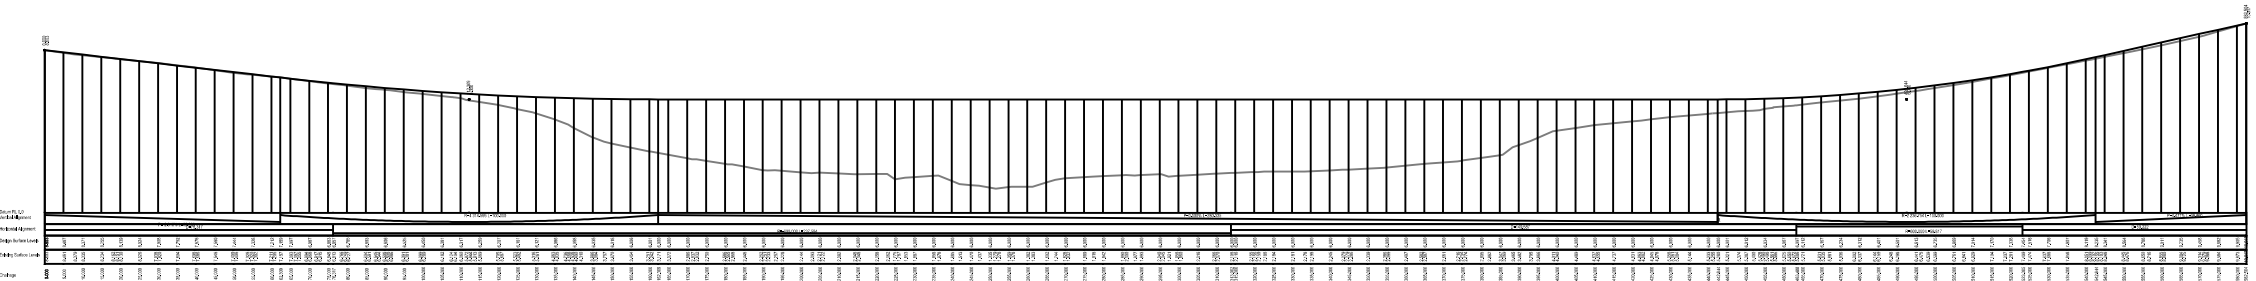

NOT FOR CONSTRUCTION

DRAWING FILE LOCATION / NAME D:\Projects\Testers Hollow\RMS Title Sheet.dgn						DESIGN LOT CODE XXXXX		DESIGN MODEL FILE(S) USED FOR DOCUMENTATION OF THIS DRAWING XXXXXX				PLOT DATE / TIME PLOT BY chungd			CLIENT <div>Transport Roads & Maritime Services</div>		CESSNOCK COUNCIL MR195 - CESSNOCK ROAD			A3				
EXTERNAL REFERENCE FILES						REV 1	DATE XXXXX	AMENDMENT / REVISION DESCRIPTION XXXXXXX		WVR No.	APPROVAL	SCALES ON A3 SIZE DRAWING		DRAWINGS / DESIGN PREPARED BY COMPANY NAME / LOGO <div>Transport Roads & Maritime Services</div>			TITLE DRAWN DRG CHECK DESIGN DESIGN CHECK DESIGN MNGR PROJECT MNGR			NAME XXXX XXXX XXXX XXXX XXXX XXXX			DATE XX.XX.XX XX.XX.XX XX.XX.XX XX.XX.XX XX.XX.XX XX.XX.XX	
												CO-ORDINATE SYSTEM MGA ZONE 56		HEIGHT DATUM AHD				PREPARED FOR ASSET MAINTENANCE ENGINEERING SERVICES PROJECTS DELIVERY		RMS REGISTRATION No. XXXXXXXXXX			PART	
																				ISSUE STATUS XXXXXX			EDMS No.	SHEET No.

THIS DRAWING MAY BE PREPARED IN COLOUR AND MAY BE INCOMPLETE IF COPIED
50mm ON A3 SIZE ORIGINAL