


Appendix C

Property acquisition

THIS DRAWING MAY BE PREPARED IN COLOUR AND MAY BE INCOMPLETE IF COPIED

150mm ON A3 SIZE ORIGINAL

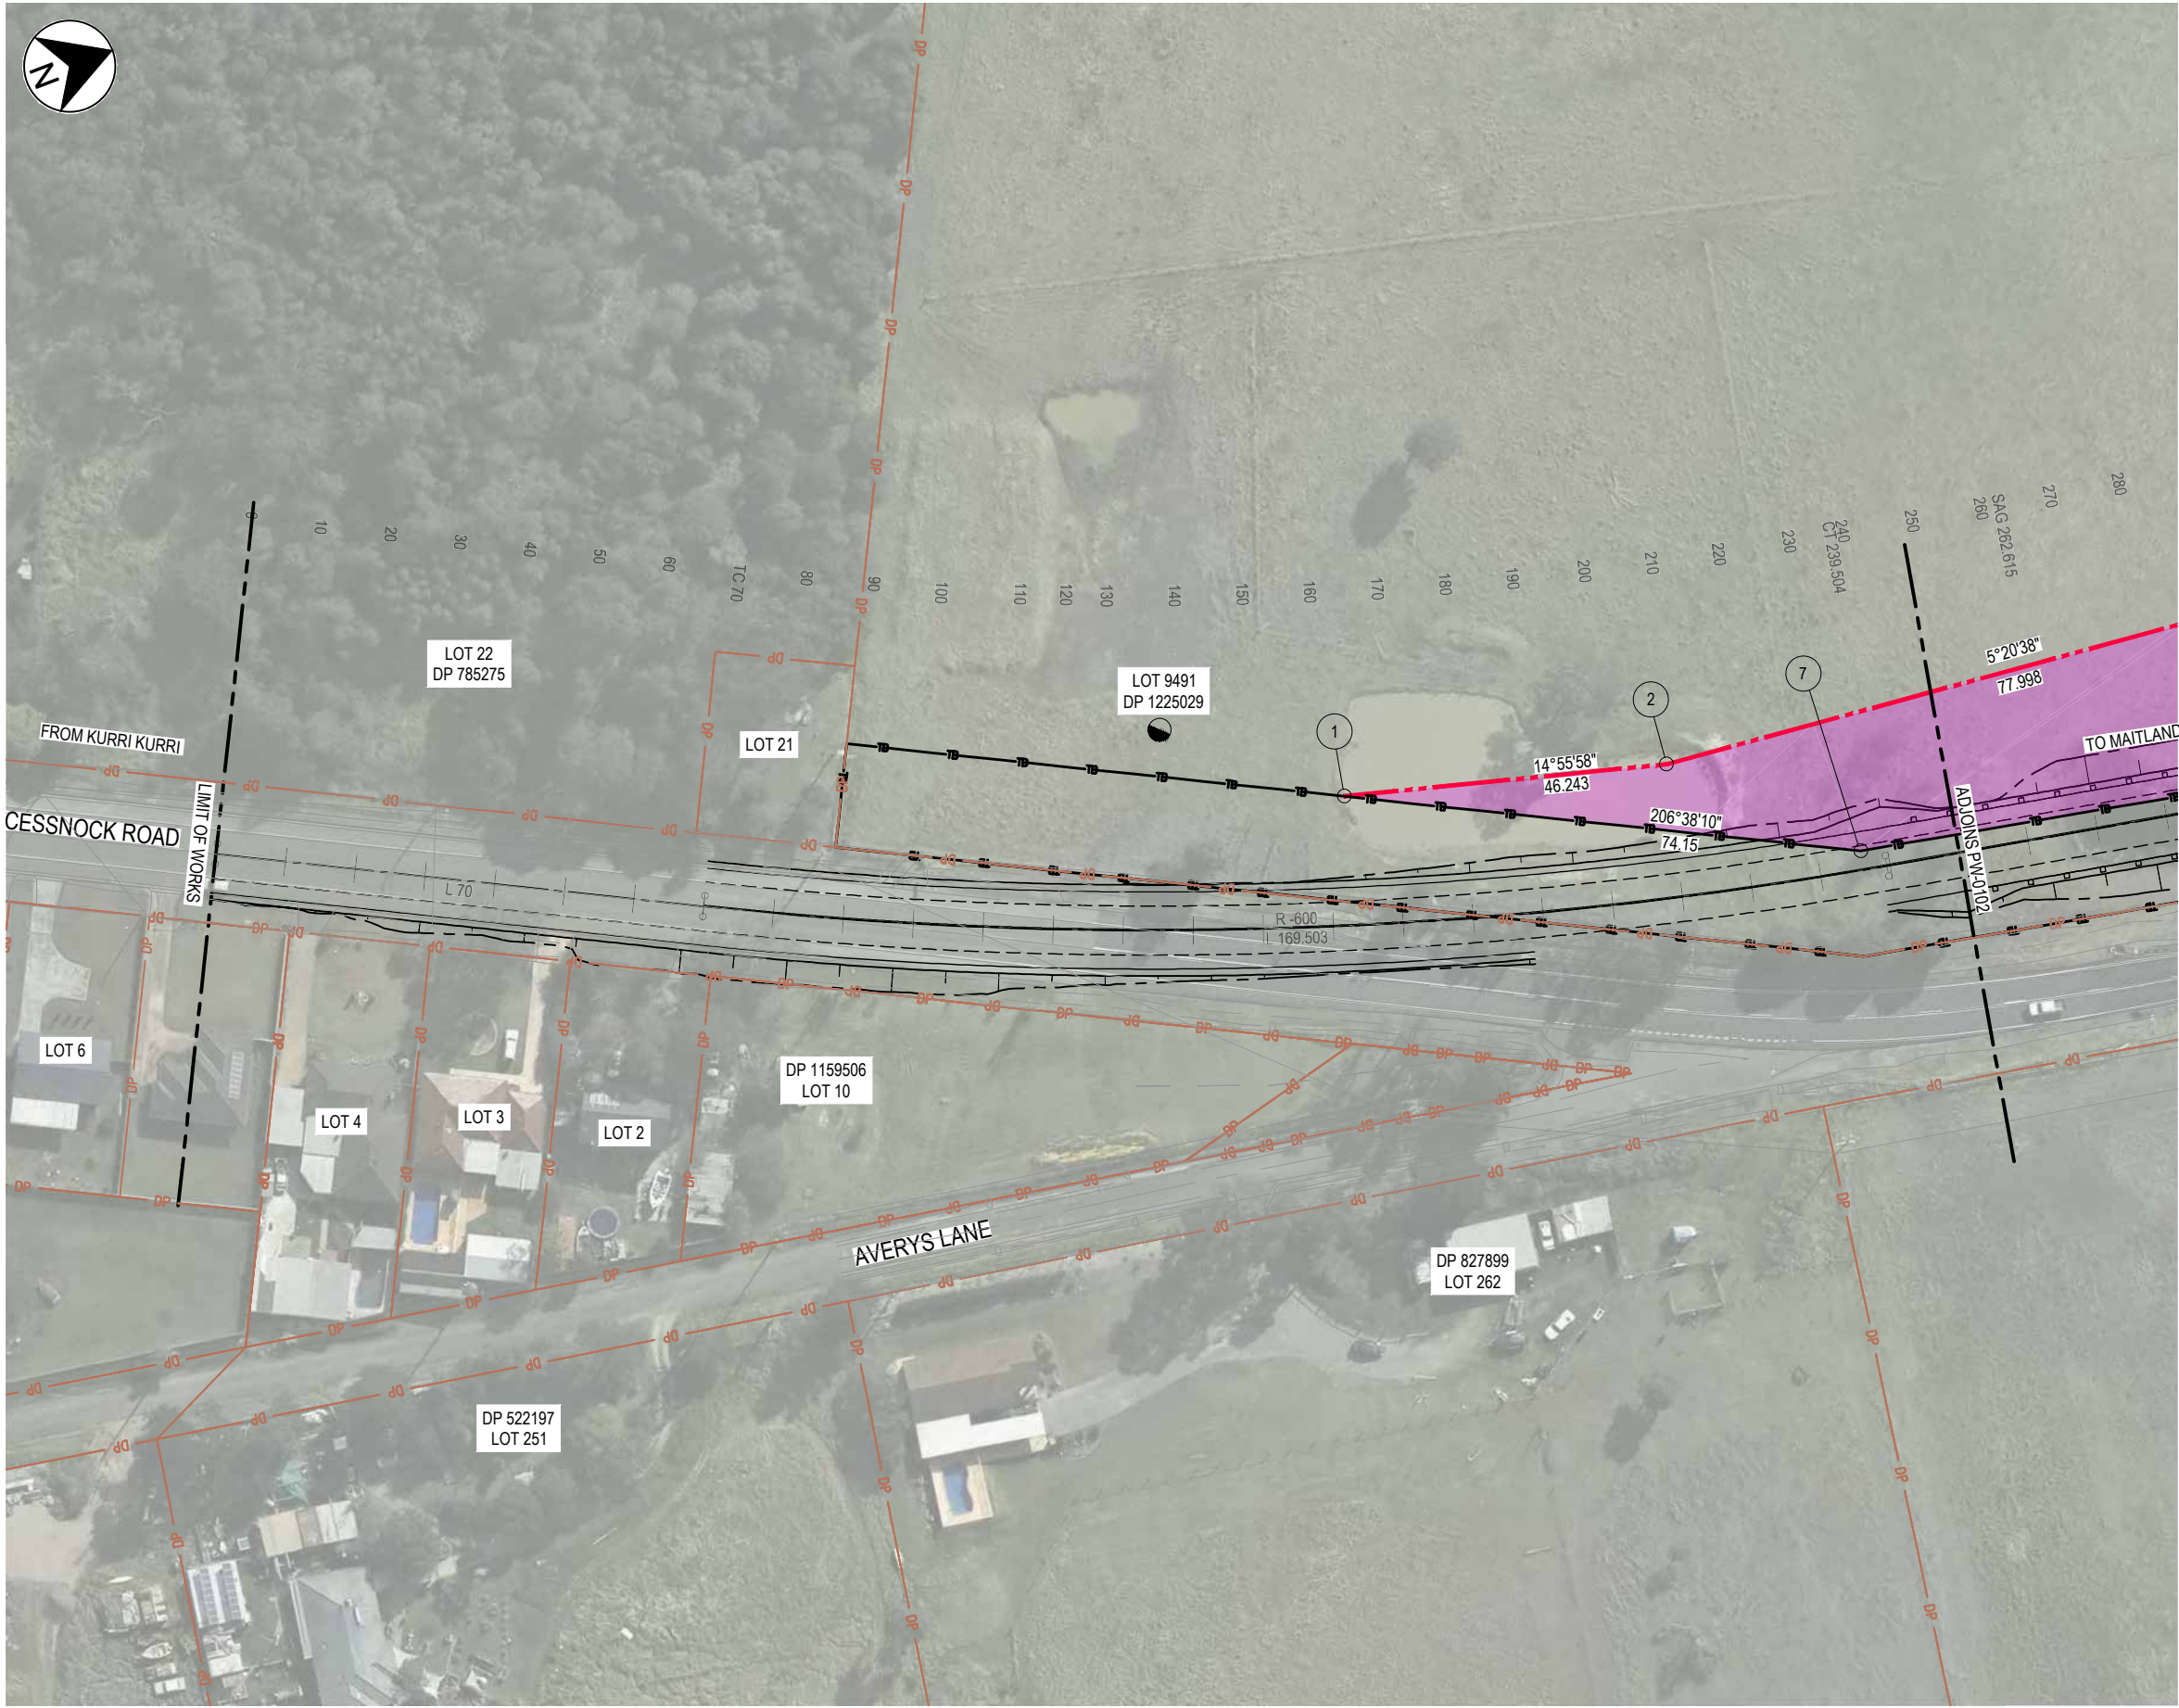

IMAGERY DATA SOURCE: AUSIMAGE

LEGEND

PROPOSED CADASTRAL BOUNDARY

RMS ROAD WIDENING BOUNDARY (SUPPLIED JUNE 2018)

ACQUISITION AREA

LOT 28

DP 1004101

LOT AND DEPOSITED PLAN (DP) NUMBER

PROPERTY ACQUISITION OR ADJUSTMENT

1

PROPOSED BOUNDARY SETOUT POINT AND LABEL

202°53'5"


83.659

PROPOSED BOUNDARY BEARING AND CORDED DIMENSION

LOT 9491 DP 1225029		
SETOUT CO-ORDINATES		
POINT	EAST	NORTH
1	361686.856	6371612.006
2	361698.772	6371656.687
7	361720.099	6371678.287

NOTES

1. FOR EXISTING FEATURES AND SURVEY SYMBOLS REFER RMS SURVEY LEGEND DRAWINGS GE-0041 TO 0042.

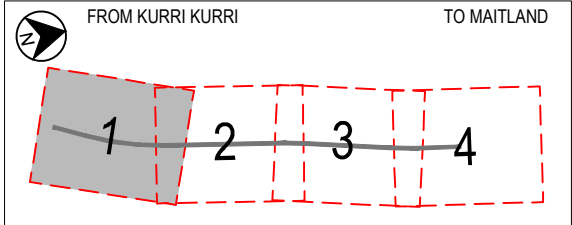

KEY PLAN
N.T.S.

NOT FOR CONSTRUCTION

DRAWING FILE LOCATION \NAME
\\jacobs.com\ANZ\IE\Projects\04_Eastern\1A182900\01 Design\Drawings\1A182900-0000-CR-DRG-PW-0101-0104.dwg

DESIGN MODEL FILE(S) USED FOR DOCUMENTATION OF THIS DRAWING

REV
0

DATE

AMENDMENT / REVISION DESCRIPTION

APPROVAL

NOT ISSUED
100% CONCEPT DESIGN

PROJECT BREAKDOWN STRUCTURE

SCALES ON A3 SIZE DRAWING

SCALE 1:1000
10 0 10 20
AT A3

CO-ORDINATE SYSTEM
MGA ZONE 56

HEIGHT DATUM
AHD

JACOBS DOCUMENT NUMBER
1A182900-0000-CR-DRG-PW-0101-0104

DRAWINGS / DESIGN PREPARED BY

JACOBS

710 Hunter Street
Newcastle West, NSW 2302
AUSTRALIA
Tel: (02) 4979 2600 Fax: (02) 4979 2666
Web: www.jacobs.com

PLOT DATE / TIME
28/06/2018 10:58:14 AM

PLOT BY
shail

TITLE	NAME	DATE
DRAWN	S. HAIL	
DRG CHECK	A. HYLAND	
DESIGN	A. HYLAND	
DESIGN CHECK	D. ARMSTRONG	
DESIGN MNGR	D. ARMSTRONG	
PROJECT MNGR	J. MAGIN	

CHECK PRINT

PRELIMINARY

FINAL

INITIAL

DATE

DISCIPLINE

DISCIPLINE

DISCIPLINE

BACKDRAFTED/CORRECTED

CONFIRMED

LGA178 - MAITLAND COUNCIL, LGA 186 - CESSNOCK COUNCIL
MR195 CESSNOCK ROAD
MAINTAIN ACCESS DURING FLOOD EVENTS
GILLISTON HEIGHTS (TESTERS HOLLOW)
PROPERTY ACQUISITION AND ADJUSTMENT PLAN
LIMIT OF WORKS TO CH250
RMS REGISTRATION No. DS2018/
ISSUE STATUS
100% CONCEPT DESIGN

EDMS No.
SHEET No.
PW-0101


PART
3

REV
NO
3

PROGRESS

THIS DRAWING MAY BE PREPARED IN COLOUR AND MAY BE INCOMPLETE IF COPIED

50mm ON A3 SIZE ORIGINAL

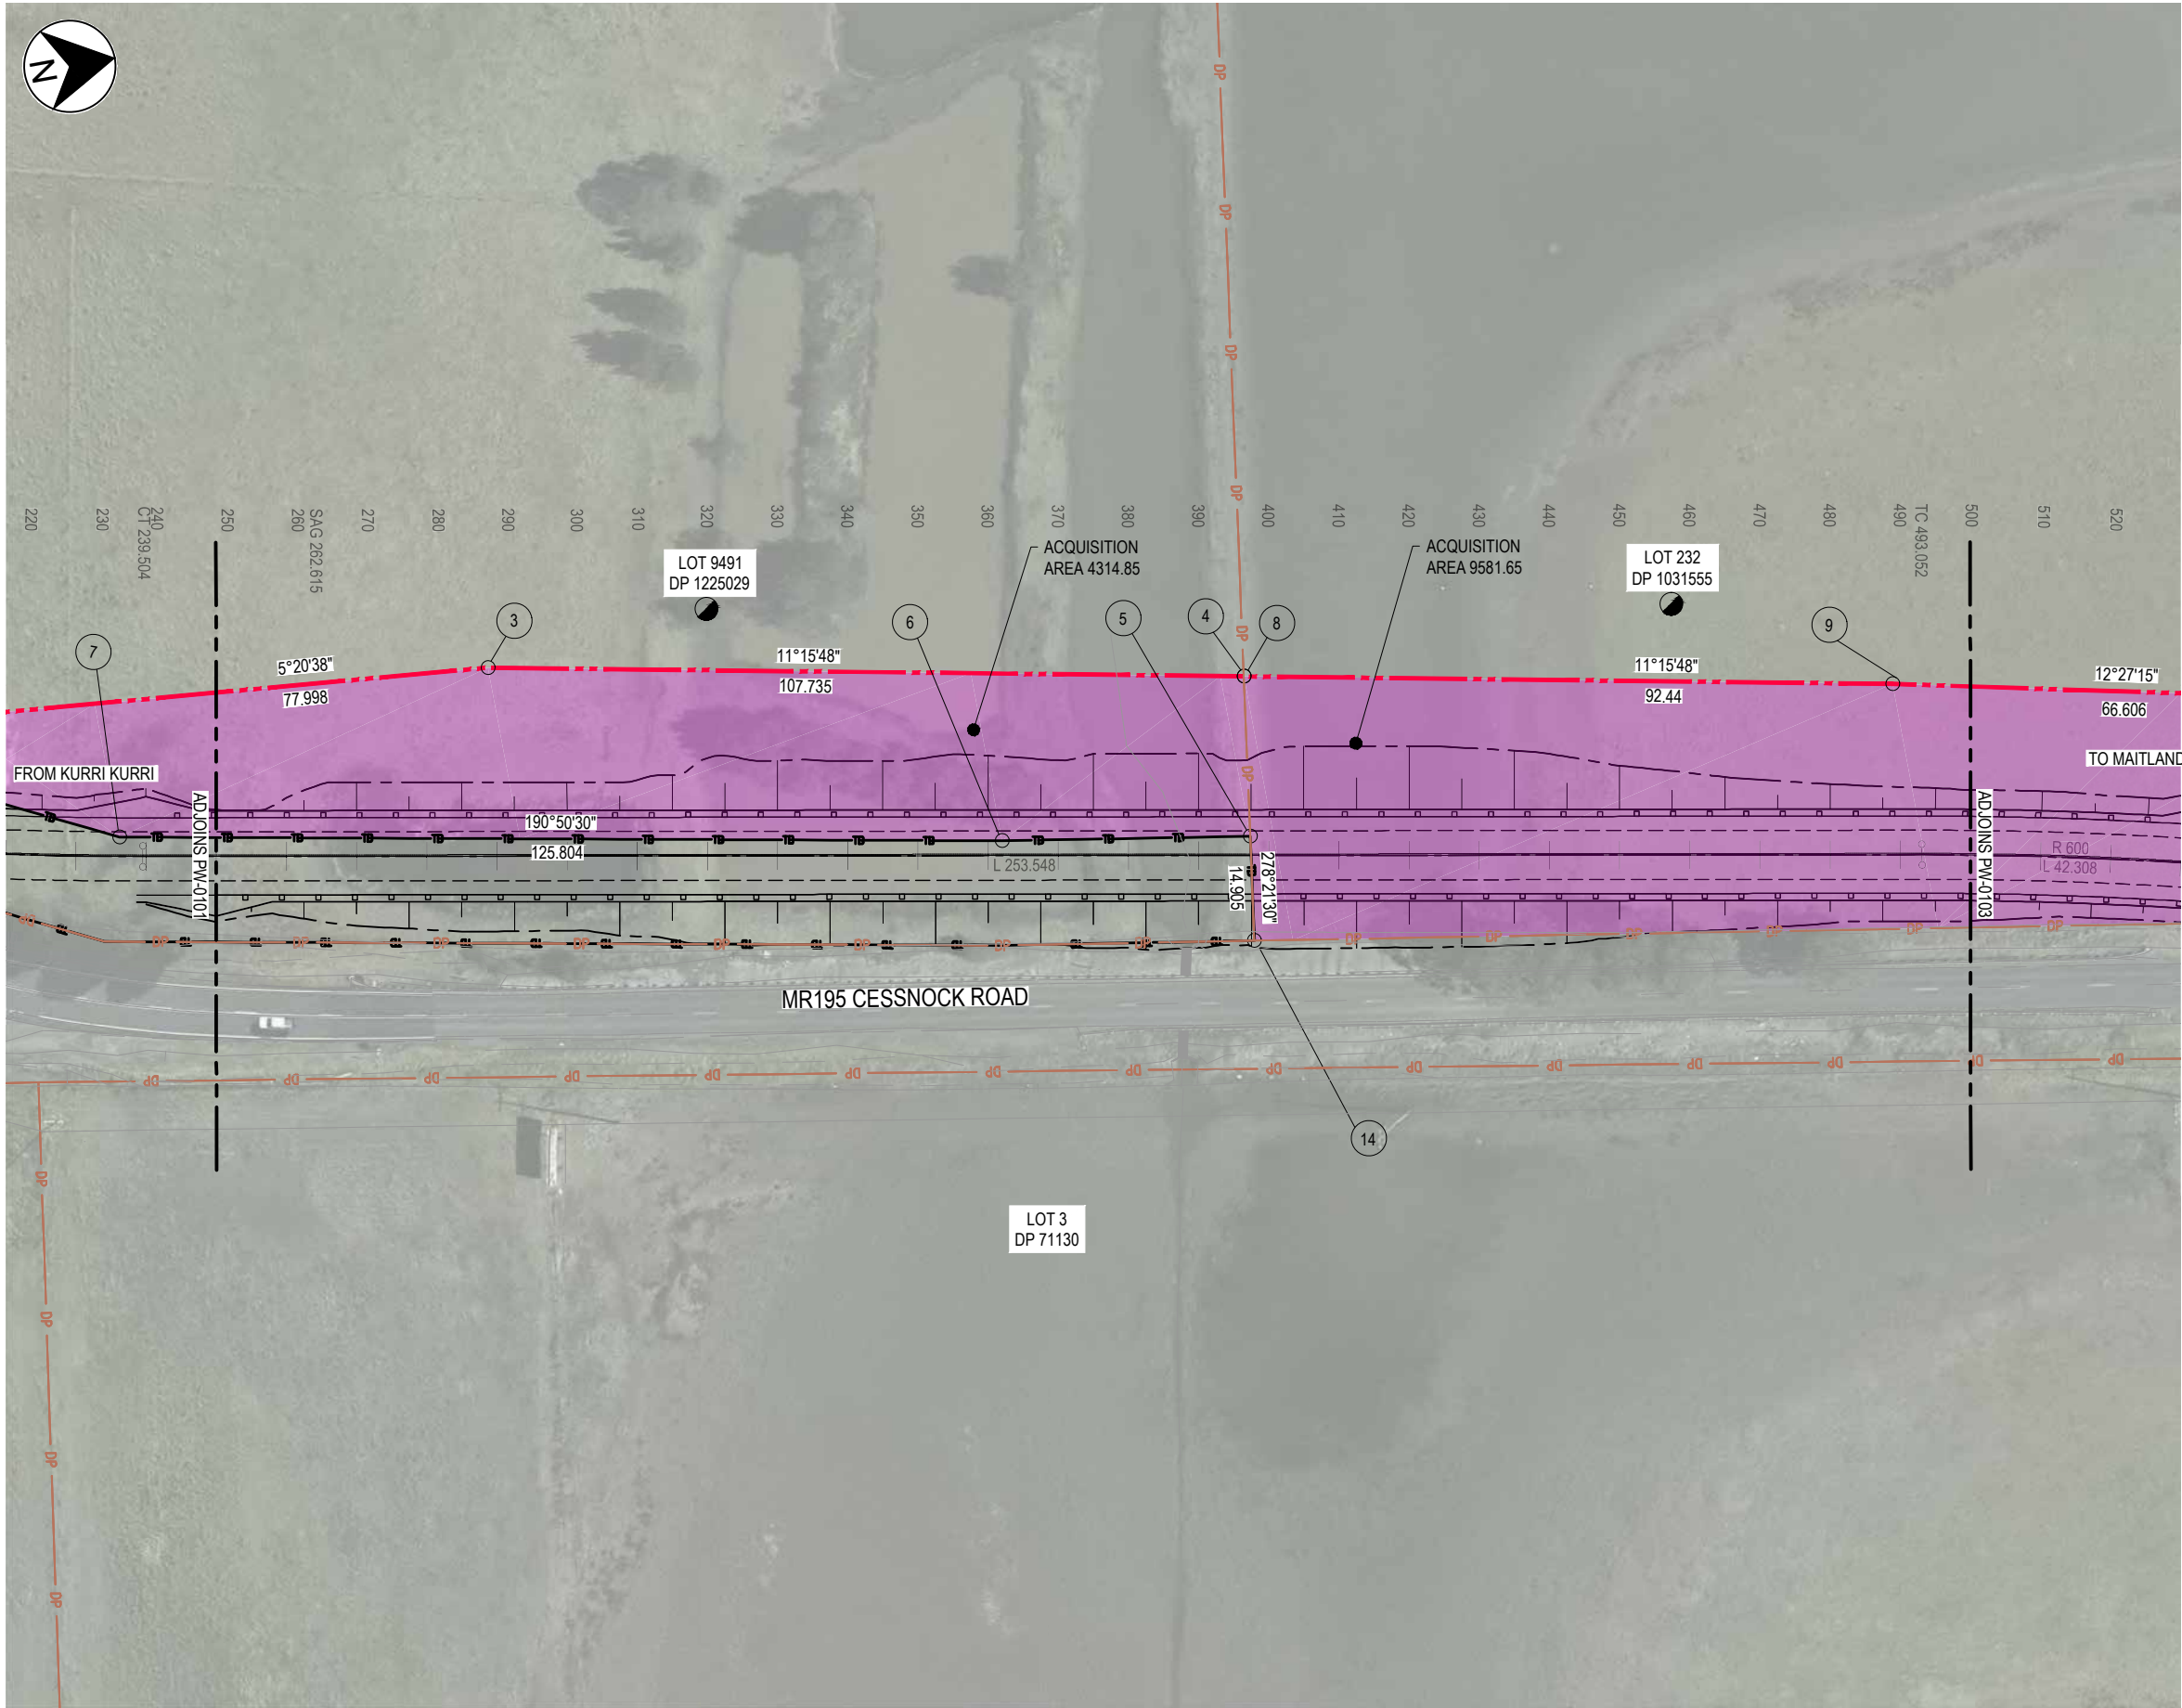

IMAGERY DATA SOURCE: AUSIMAGE

LEGEND

PROPOSED CADASTRAL BOUNDARY

RMS ROAD WIDENING BOUNDARY (SUPPLIED JUNE 2018)

ACQUISITION AREA

LOT 28
DP 1004101

LOT AND DEPOSITED PLAN (DP) NUMBER

PROPERTY ACQUISITION OR ADJUSTMENT

PROPOSED BOUNDARY SETOUT POINT AND LABEL

202°53'5"
83.659

PROPOSED BOUNDARY BEARING AND
CORDED DIMENSION

LOT 9491 DP 1225029


SETOUT CO-ORDINATES		
POINT	EAST	NORTH
3	361706.036	6371734.346
4	361727.079	6371840.006
5	361749.612	6371836.710
6	361743.762	6371801.845

LOT 232 DP 1031555

SETOUT CO-ORDINATES		
POINT	EAST	NORTH
8	361727.079	6371840.006
9	361745.134	6371930.665
14	361764.359	6371834.543

- NOTES
1.

FOR EXISTING FEATURES AND SURVEY SYMBOLS REFER RMS SURVEY
LEGEND DRAWINGS GE-0041 TO 0042.

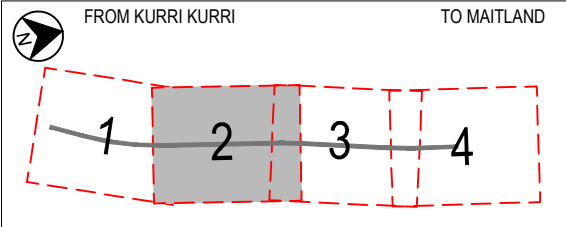

KEY PLAN
N.T.S

NOT FOR CONSTRUCTION

DRAWING FILE LOCATION \ NAME
\\jacobs.com\ANZ\IE\Projects\04_Eastern\1A182900\01_Design\Drawings\1A182900-0000-CR-DRG-PW-0101-0104.dwg

DESIGN MODEL FILE(S) USED FOR DOCUMENTATION OF THIS DRAWING

REV
0

DATE

AMENDMENT / REVISION DESCRIPTION

APPROVAL

NOT ISSUED
100% CONCEPT DESIGN

PROJECT BREAKDOWN STRUCTURE

SCALES ON A3 SIZE DRAWING

CO-ORDINATE SYSTEM
MGA ZONE 56

HEIGHT DATUM
AHD

JACOBS DOCUMENT NUMBER
1A182900-0000-CR-DRG-PW-0101-0104

DRAWINGS / DESIGN PREPARED BY

JACOBS

710 Hunter Street
Newcastle West, NSW 2302
AUSTRALIA
Tel: (02) 4979 2600 Fax: (02) 4979 2666
Web: www.jacobs.com

PLOT DATE / TIME
28/06/2018 10:58:25 AM

PLOT BY
shail

TITLE	NAME	DATE
DRAWN	S. HAIL	
DRG CHECK	A. HYLAND	
DESIGN	A. HYLAND	
DESIGN CHECK	D. ARMSTRONG	
DESIGN MNGR	D. ARMSTRONG	
PROJECT MNGR	J. MAGIN	

CHECK PRINT

PRELIMINARY

FINAL

INITIAL

DATE

DISCIPLINE

DISCIPLINE

DISCIPLINE

BACKDRAFTED/CORRECTED

CONFIRMED


LGA178 - MAITLAND COUNCIL, LGA 186 - CESSNOCK COUNCIL
MR195 CESSNOCK ROAD
MAINTAIN ACCESS DURING FLOOD EVENTS
GILLISTON HEIGHTS (TESTERS HOLLOW)
PROPERTY ACQUISITION AND ADJUSTMENT PLAN
CH250 TO CH500
RMS REGISTRATION No. DS2018/
ISSUE STATUS
100% CONCEPT DESIGN

EDMS No.
SHEET No.
PW-0102

PART
3

THIS DRAWING MAY BE PREPARED IN COLOUR AND MAY BE INCOMPLETE IF COPIED

50mm ON A3 SIZE ORIGINAL

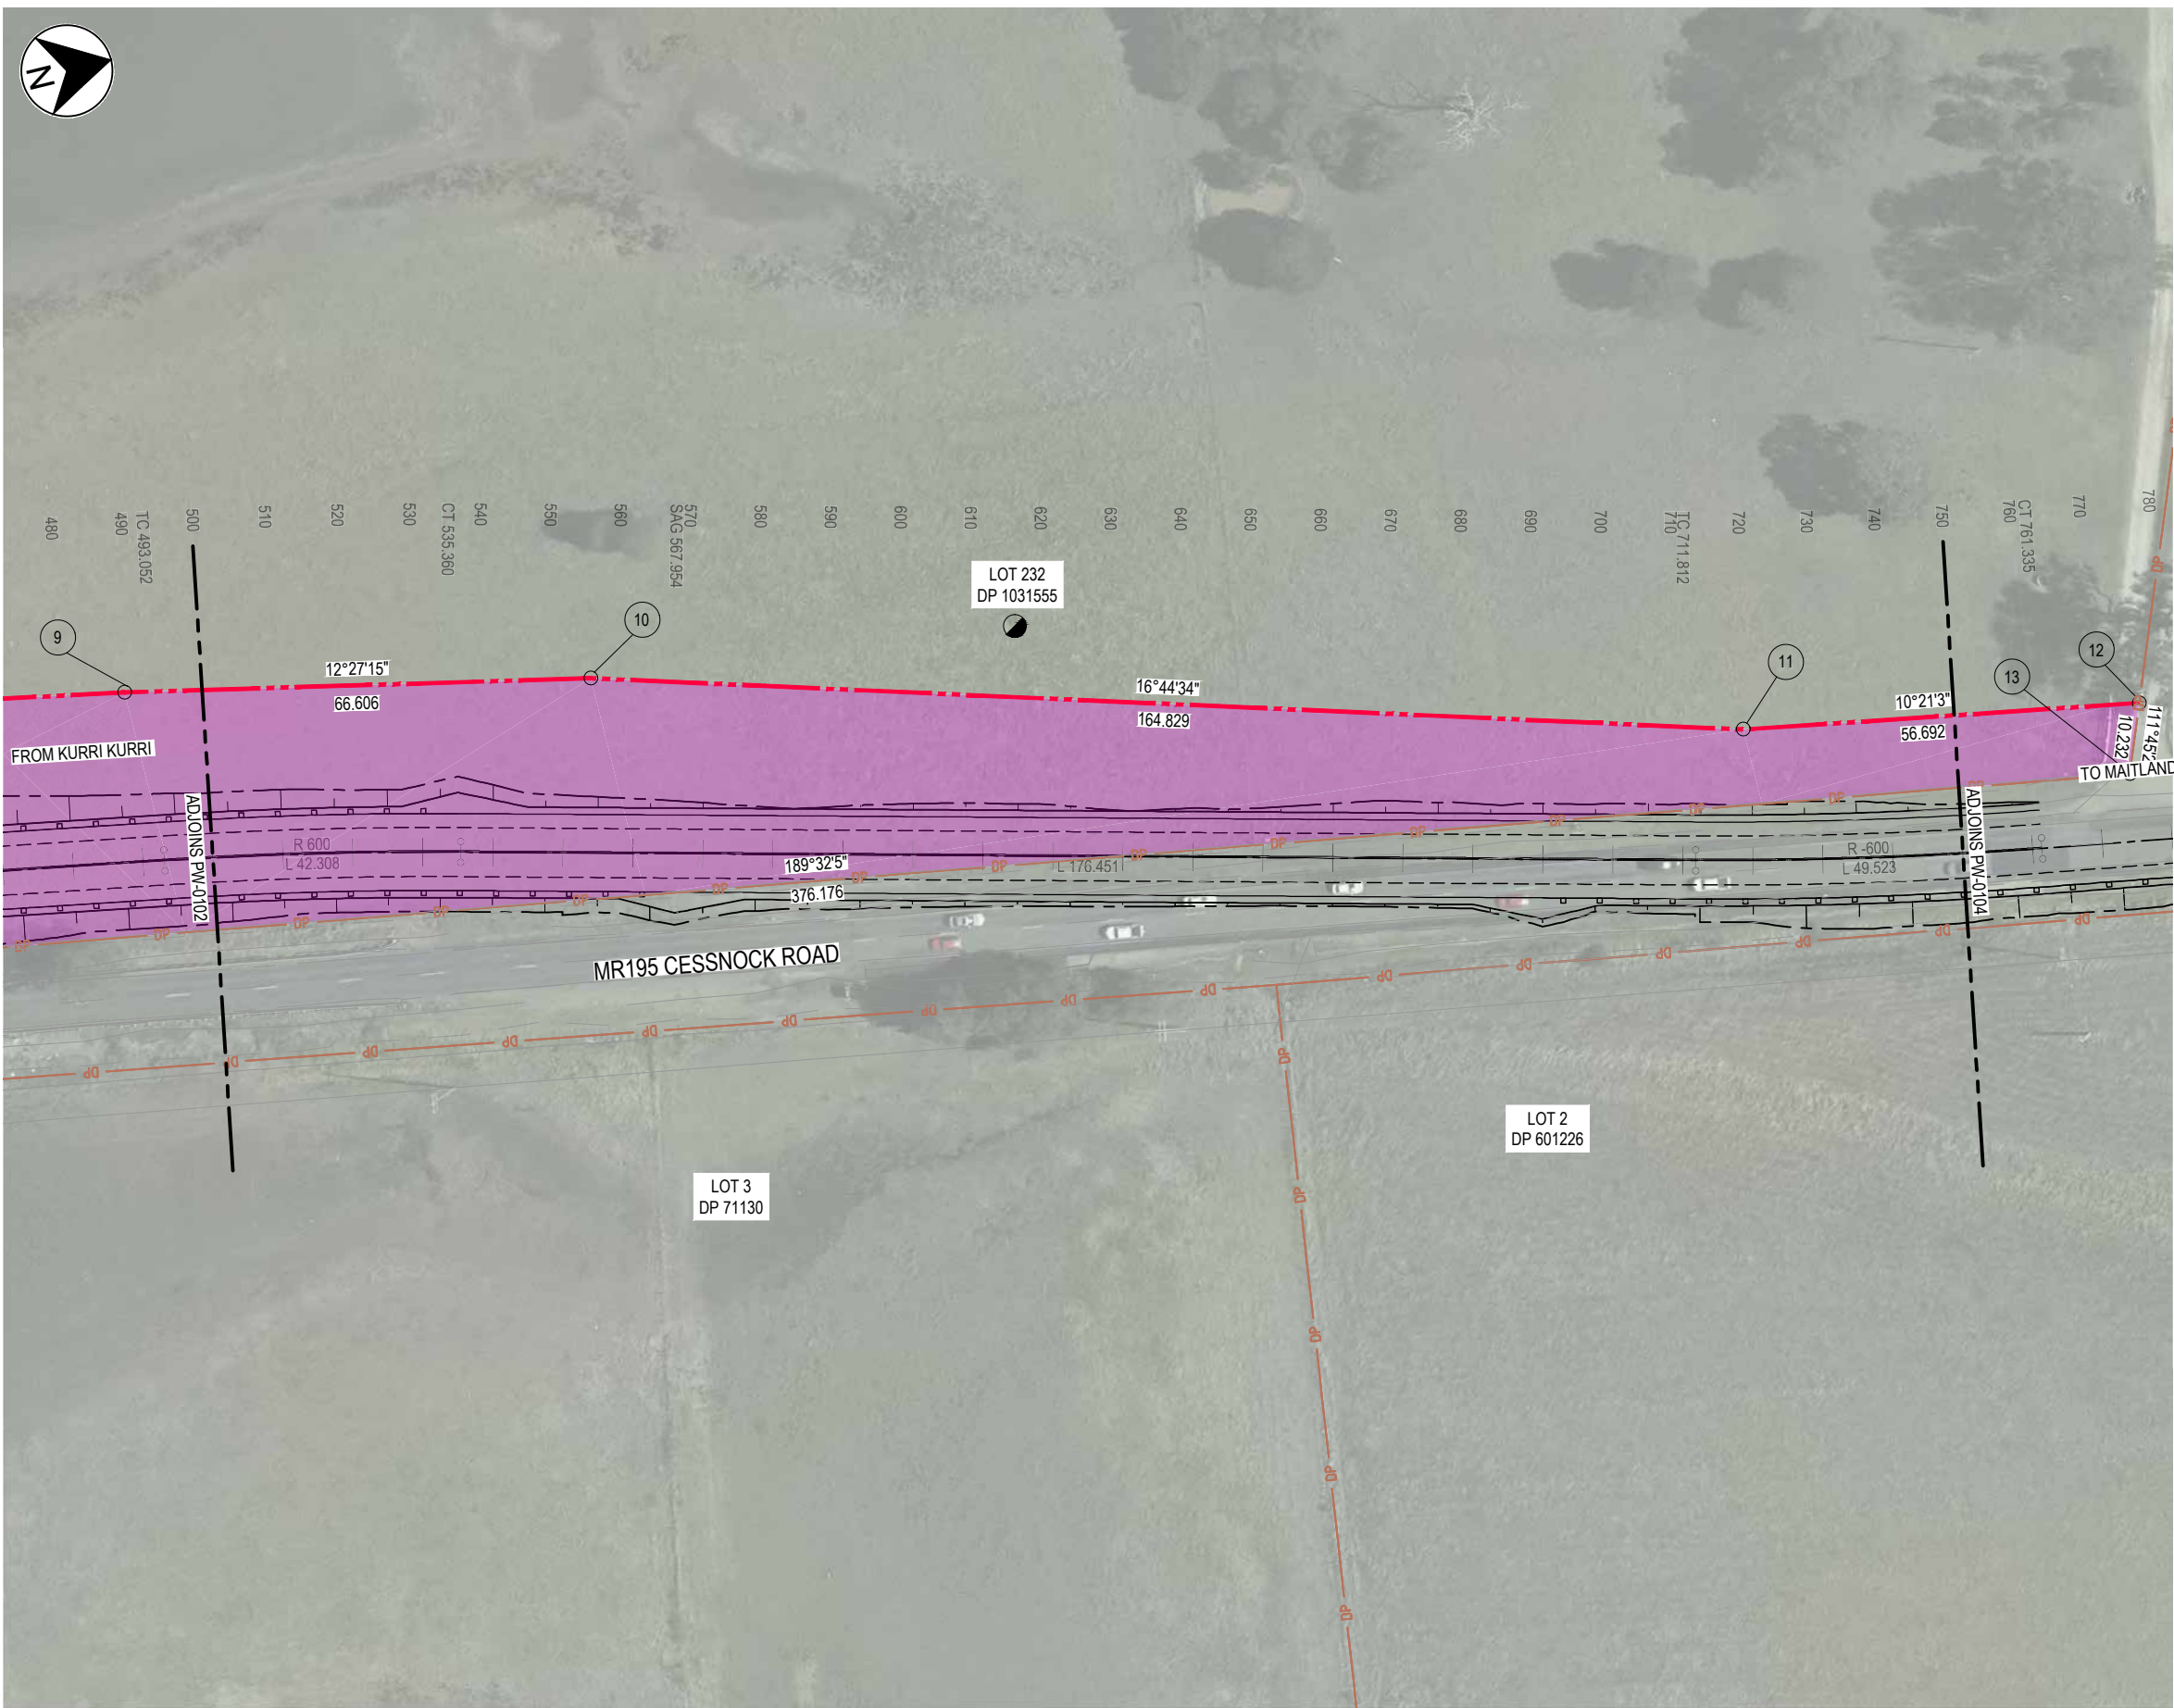

IMAGERY DATA SOURCE: AUSIMAGE

LEGEND

PROPOSED CADASTRAL BOUNDARY

RMS ROAD WIDENING BOUNDARY (SUPPLIED JUNE 2018)

ACQUISITION AREA

LOT 28
DP 1004101

LOT AND DEPOSITED PLAN (DP) NUMBER

PROPERTY ACQUISITION OR ADJUSTMENT

PROPOSED BOUNDARY SETOUT POINT AND LABEL

202°53'5"
83.659


PROPOSED BOUNDARY BEARING AND
CORDED DIMENSION

LOT 232 DP 1031555

SETOUT CO-ORDINATES		
POINT	EAST	NORTH
10	361759.498	6371995.704
11	361806.981	6372153.546

- NOTES
1.

FOR EXISTING FEATURES AND SURVEY SYMBOLS REFER RMS SURVEY
LEGEND DRAWINGS GE-0041 TO 0042.

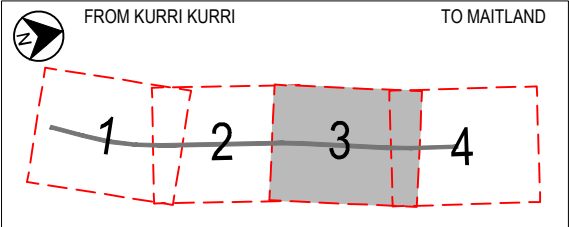

KEY PLAN
N.T.S.

NOT FOR CONSTRUCTION

DRAWING FILE LOCATION \ NAME \\Jacobs.com\ANZ\IE\Projects\04_Eastern\IA182900\01 Design\Drawings\IA182900-0000-CR-DRG-PW-0101-0104.dwg					PROJECT BREAKDOWN STRUCTURE		JACOBS DOCUMENT NUMBER IA182900-0000-CR-DRG-PW-0101-0104		PLOT DATE / TIME 28/06/2018 10:58:36 AM		PLOT BY shail		<div>CHECK PRINT</div> <div><div>Plot Date: 28 Jun 2018 10:58:36</div><div>PRELIMINARY <input type="checkbox"/> FINAL <input type="checkbox"/> INITIAL <input type="checkbox"/> DATE <input type="checkbox"/></div><div>DISCIPLINE</div><div>DISCIPLINE</div><div>DISCIPLINE</div><div>BACKDRAFTED/CORRECTED</div><div>CONFIRMED</div></div>				LGA178 - MAITLAND COUNCIL, LGA 186 - CESSNOCK COUNCIL MR195 CESSNOCK ROAD MAINTAIN ACCESS DURING FLOOD EVENTS GILLIESTON HEIGHTS (TESTERS HOLLOW) PROPERTY ACQUISITION AND ADJUSTMENT PLAN CH500 TO CH750 SHEET 3 OF 4 RMS REGISTRATION No. DS2018/ ISSUE STATUS 100% CONCEPT DESIGN				EDMS No.		SHEET No. PW-0103		PART 3	
DESIGN MODEL FILE(S) USED FOR DOCUMENTATION OF THIS DRAWING					REV		DATE		AMENDMENT / REVISION DESCRIPTION		APPROVAL		SCALES ON A3 SIZE DRAWING		TITILE		NAME		DATE		<div>JACOBS</div> <div>710 Hunter Street Newcastle West, NSW 2302 AUSTRALIA Tel: (02) 4979 2600 Fax: (02) 4979 2666 Web: www.jacobs.com</div>					
<div>REV IN PROGRESS</div>					0				NOT ISSUED 100% CONCEPT DESIGN																	
									CO-ORDINATE SYSTEM MGA ZONE 56		HEIGHT DATUM AHD															

THIS DRAWING MAY BE PREPARED IN COLOUR AND MAY BE INCOMPLETE IF COPIED

50mm ON A3 SIZE ORIGINAL



IMAGERY DATA SOURCE: AUSIMAGE

LEGEND

PROPOSED CADASTRAL BOUNDARY

RMS ROAD WIDENING BOUNDARY (SUPPLIED JUNE 2018)

ACQUISITION AREA

LOT 28

DP 1004101

LOT AND DEPOSITED PLAN (DP) NUMBER

PROPERTY ACQUISITION OR ADJUSTMENT

1

PROPOSED BOUNDARY SETOUT POINT AND LABEL

202°53'5"

83.659

PROPOSED BOUNDARY BEARING AND CORDED DIMENSION

LOT 232 DP 1031555

SETOUT CO-ORDINATES		
POINT	EAST	NORTH
12	361817.167	6372209.315
13	361826.670	6372205.523

NOTES

1.

FOR EXISTING FEATURES AND SURVEY SYMBOLS REFER RMS SURVEY LEGEND DRAWINGS GE-0041 TO 0042.

FROM KURRI KURRI

TO MAITLAND

1

2

3

4

KEY PLAN

N.T.S.


NOT FOR CONSTRUCTION

DRAWING FILE LOCATION \ NAME \\jacobs.com\ANZ\IE\Projects\04_Eastern\IA182900\01 Design\Drawings\IA182900-0000-CR-DRG-PW-0101-0104.dwg				PROJECT BREAKDOWN STRUCTURE		JACOBS DOCUMENT NUMBER IA182900-0000-CR-DRG-PW-0101-0104		PLOT DATE / TIME 28/06/2018 10:58:46 AM		PLOT BY shail		<div>CHECK PRINT</div> <div><div>PRELIMINARY</div><div>FINAL</div><div>INITIAL</div><div>DATE</div></div>		LGA178 - MAITLAND COUNCIL, LGA 186 - CESSNOCK COUNCIL MR195 CESSNOCK ROAD MAINTAIN ACCESS DURING FLOOD EVENTS GILLIESTON HEIGHTS (TESTERS HOLLOW) PROPERTY ACQUISITION AND ADJUSTMENT PLAN CH750 TO LIMIT OF WORKS SHEET 4 OF 4		PART 3				
DESIGN MODEL FILE(S) USED FOR DOCUMENTATION OF THIS DRAWING		REV 0	DATE	AMENDMENT / REVISION DESCRIPTION	APPROVAL	SCALES ON A3 SIZE DRAWING		DRAWINGS / DESIGN PREPARED BY		TITLE	NAME	DATE	RMS REGISTRATION No. DS2018/		ISSUE STATUS 100% CONCEPT DESIGN		EDMS No.	SHEET No. PW-0104	REV NO 3	
				NOT ISSUED 100% CONCEPT DESIGN				<div>JACOBS</div> <div>710 Hunter Street Newcastle West, NSW 2302 AUSTRALIA Tel: (02) 4979 2600 Fax (02) 4979 2666 Web: www.jacobs.com</div>		DRAWN	S. HAIL		DISCIPLINE	DS2018/		100% CONCEPT DESIGN				REV NO 3
								DRAWINGS / DESIGN PREPARED BY		DRG CHECK	A. HYLAND		DISCIPLINE							
										DESIGN	A. HYLAND		DISCIPLINE							
										DESIGN CHECK	D. ARMSTRONG		DISCIPLINE							
										DESIGN MNGR	D. ARMSTRONG		BACKDRAFTED/CORRECTED							
										PROJECT MNGR	J. MAGIN		CONFIRMED							
						CO-ORDINATE SYSTEM MGA ZONE 56														
						HEIGHT DATUM AHD														

© Roads and Maritime Services

THIS DRAWING MAY BE PREPARED IN COLOUR AND MAY BE INCOMPLETE IF COPIED

50mm ON A3 SIZE ORIGINAL

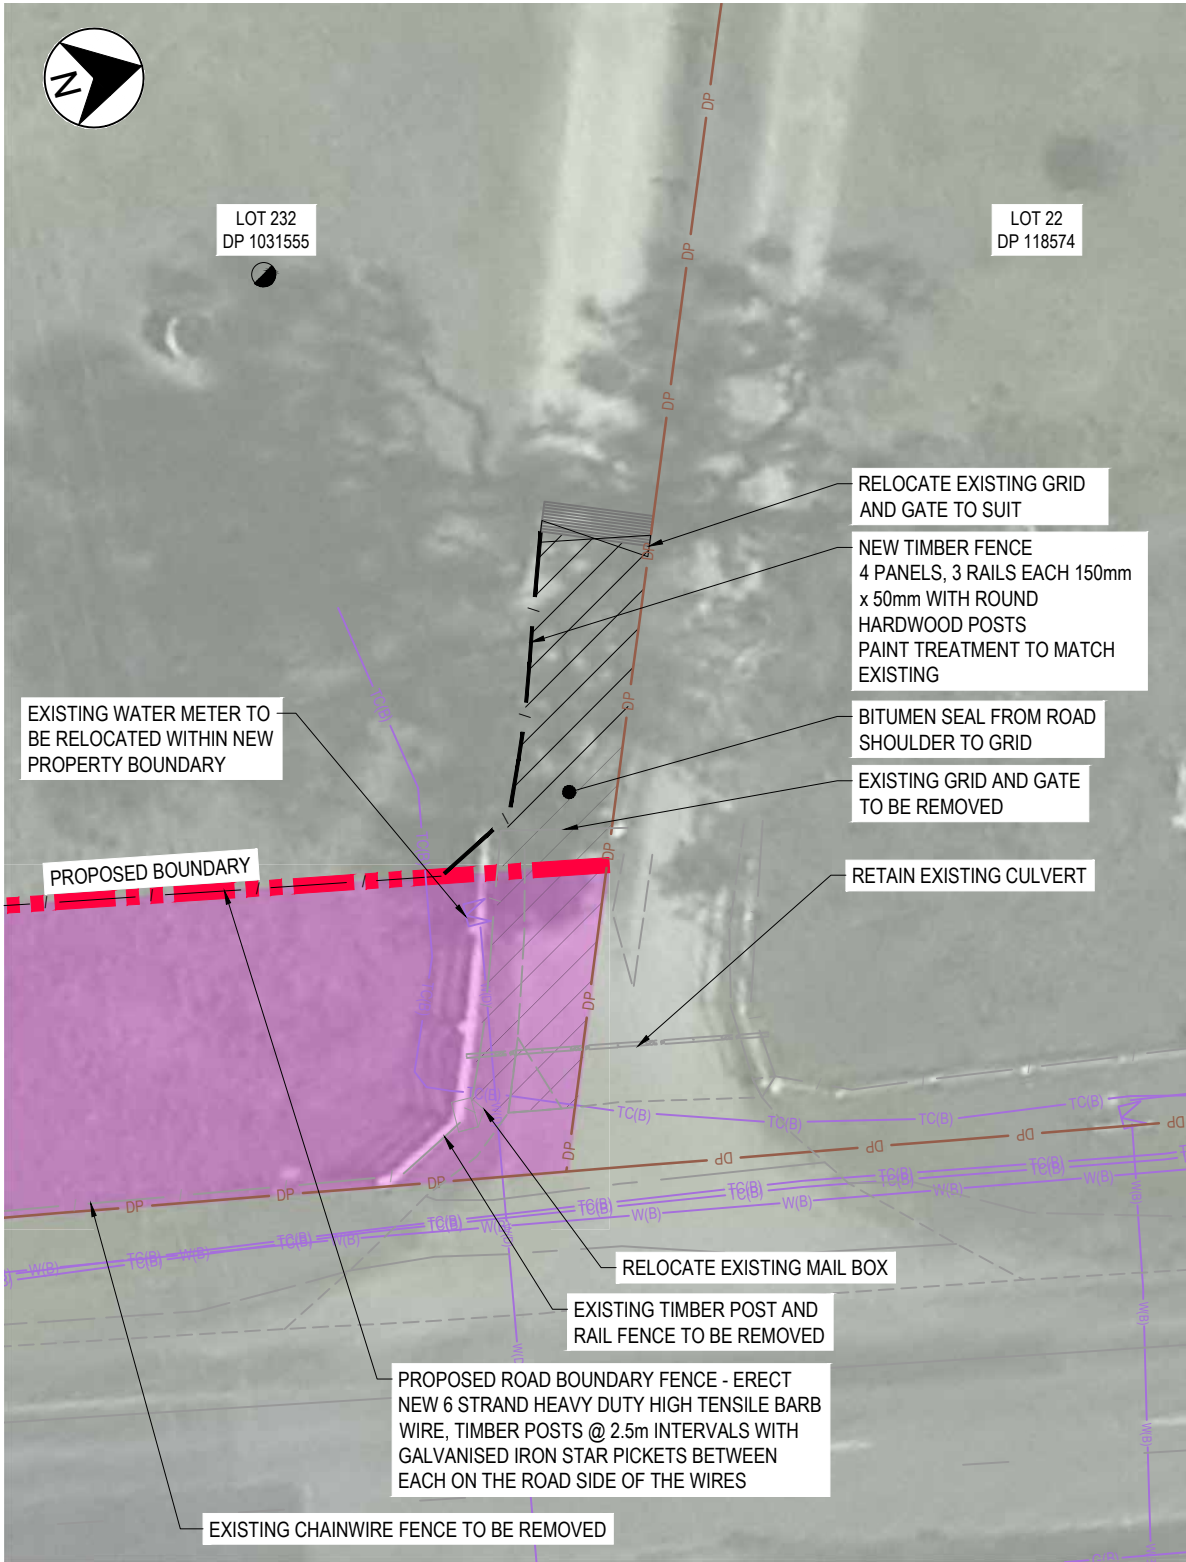

PROPERTY ADJUSTMENT PLAN
SCALE 1:250



EXISTING PROPERTY ENTRANCE

LEGEND

- PROPOSED CADASTRAL BOUNDARY
- ACQUISITION AREA
- LOT 28
DP 1004101
- LOT AND DEPOSITED PLAN (DP) NUMBER
- PROPERTY ACQUISITION OR ADJUSTMENT
- BITUMEN SEAL

NOTE
RELOCATE SERVICES & PUBLIC UTILITIES AS NECESSARY TO SUIT THE NEW ADJUSTMENT

NOT FOR CONSTRUCTION

DRAWING FILE LOCATION \ NAME \\Jacobs.com\ANZ\IE\Projects\04_Eastern\1A182900\01 Design\Drawings\1A182900-0000-CR-DRG-PW-0104.dwg					PROJECT BREAKDOWN STRUCTURE WBS / ZONE / SECTION / LOT		JACOBS DOCUMENT NUMBER 1A182900-0000-CR-DRG-PW-0104		PLOT DATE / TIME 9/04/2019 5:07:15 PM		PLOT BY shail		CLIENT <div> Transport Roads & Maritime Services</div>		LGA178 - MAITLAND COUNCIL, LGA 186 - CESSNOCK COUNCIL MR195 CESSNOCK ROAD MAINTAIN ACCESS DURING FLOOD EVENTS GILLIESTON HEIGHTS (TESTERS HOLLOW) PROPERTY ADJUSTMENT PLAN LOT 232 DP1031555 PROPERTY ACCESS		SHEET 1 OF 1		A3			
DESIGN MODEL FILE(S) USED FOR DOCUMENTATION OF THIS DRAWING DS2019/000008-DESI-DD100-19XXXX					REV	DATE	AMENDMENT / REVISION DESCRIPTION		APPROVAL	SCALES ON A3 SIZE DRAWING		DRAWINGS / DESIGN PREPARED BY		TITLE	NAME	DATE	RMS REGISTRATION No. DS2019/000008				PART 3	
					0	-	FOR INFORMATION		D.A	<div>SCALE 1:250</div> <div></div> <div>AT A3</div>		<div> 710 Hunter Street Newcastle West, NSW 2302 AUSTRALIA Tel: (02) 4979 2600 Fax: (02) 4979 2666 Web: www.jacobs.com</div>		DRAWN	J. PARISH	09.04.19	ISSUE STATUS					
					1	26.10.18	100% CONCEPT DESIGN		D.A					DRG CHECK	A. HYLAND	09.04.19	EDMS No. SF2013/166126					
					2	09.04.19	100% DETAILED DESIGN		D.A					DESIGN	A. HYLAND	09.04.19	SHEET No. PW-0104					
										CO-ORDINATE SYSTEM MGA ZONE 56		HEIGHT DATUM AHD		DESIGN CHECK	T. McINTYRE	09.04.19	REV					
														DESIGN MNGR	D. ARMSTRONG	09.04.19	2					
														PROJECT MNGR	J. MAGIN	09.04.19	© Roads and Maritime Services					
														PREPARED FOR HUNTER REGION ENGINEERING SERVICES NEWCASTLE								